
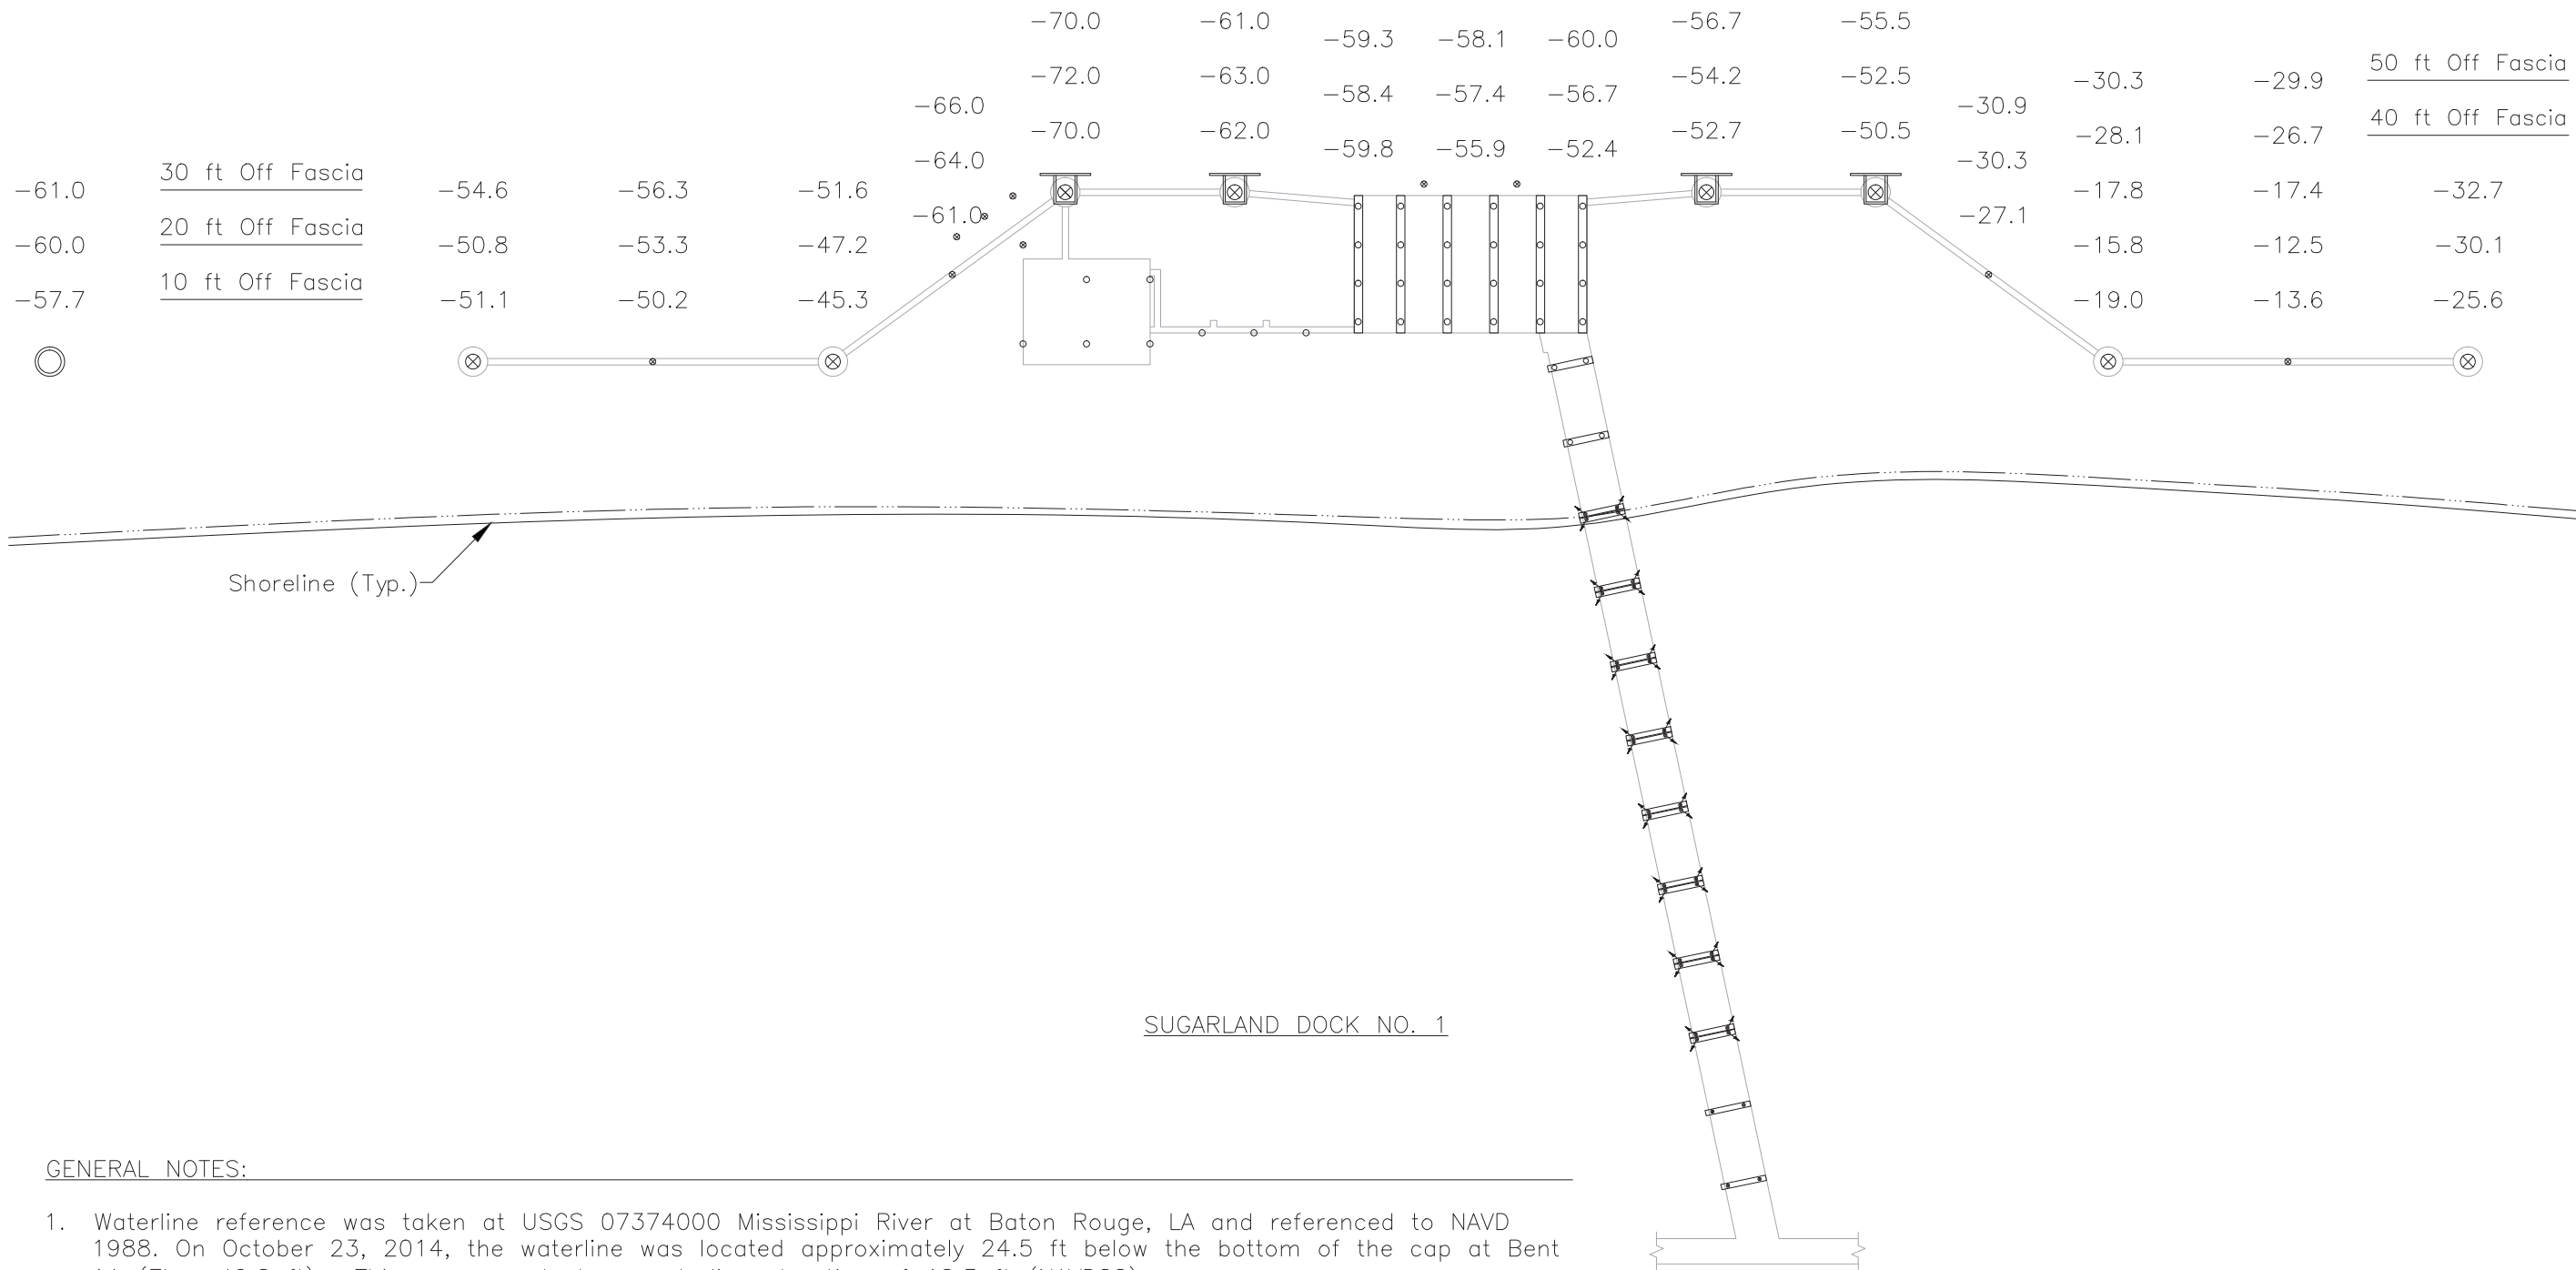


Mississippi River

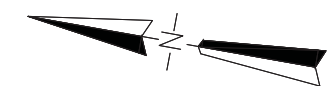

Shoreline (Typ.)

SUGARLAND DOCK NO. 1

GENERAL NOTES:

1. Waterline reference was taken at USGS 07374000 Mississippi River at Baton Rouge, LA and referenced to NAVD 1988. On October 23, 2014, the waterline was located approximately 24.5 ft below the bottom of the cap at Bent 11 (EL. +42.8 ft). This corresponds to a waterline elevation of 18.3 ft (NAVD88).
2. Soundings indicate the water depth at the time of inspection and are measured in feet.
3. Soundings were taken at the deepest point of each substructure unit and at 10 ft intervals perpendicular from the outboard fascia of the structure.

LEGEND

-2.7 Sounding Depth from Waterline (ft)

COLLINS ENGINEERS
 124 Venture Court, Ste 10
 Lexington, KY 40511
 Phone: 859-367-0097
 Fax: 859-367-0140


 Shell Pipeline Company
 3525 DOE Road
 St. James, LA 70086
 Phone: 225-265-1100

SUGARLAND TERMINAL
 DOCK NO. 1
 SOUNDING PLAN
 ST. JAMES PARISH, LOUISIANA

CEI PROJECT
 55-08700.00
 INSPECTED BY:
 KY OFFICE
 DRAWN BY:
 ADC
 CHECKED BY:
 JMJ
 DATE:
 OCT 2014
 SHEET NO:

3